



Clerkenwell

---

55 Goswell Road

---

EC1



# A space for creativity.

The building, located on Goswell Road, comprises space ranging from 624 sq ft to 2,173 sq ft. The area is home to major companies from the design, fashion, technology and furniture showroom sectors.



Second Floor (South) - Agile working area



# A opportunity to make your mark.

Many studios have made their home here, as well as headline Clerkenwell Design Week events. In short, the locals appreciate the value of good design. The vibrant social scene, unique shops and charming character also make this one of London's most desirable places to drink and dine too.






Third Floor (South) - Open plan space



A space  
ready to go.

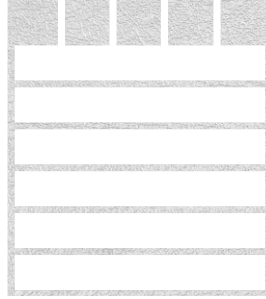

Second Floor (South) - Kitchenette



Third Floor (South) - Workstations



Third Floor (South) - Flexible working





# A space fully specified.


The space has been complemented with an abundance of amenities expected by today's businesses.



Second Floor (South) - Open plan space



Newly refurbished high-quality office suites

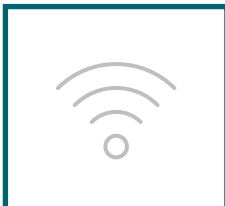


Fibre ready via Backbone Connect




8 - 10 workstations per unit



Multiple breakout spaces

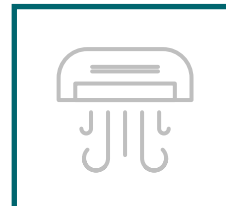

Air-conditioning

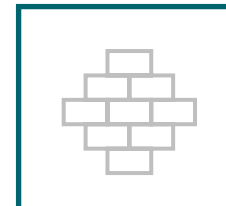


Exposed character throughout



Fully fitted and furnished designed by Peldon Rose




Contemporary finishes

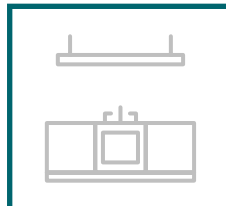


New kitchenettes throughout



1 x meeting room

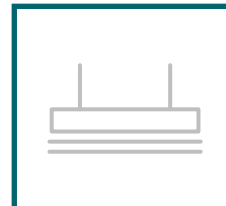


LED strip lighting

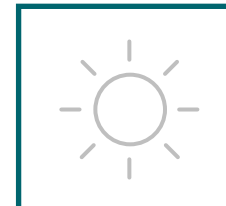

Fantastic natural daylight



Second Floor South - Open plan space

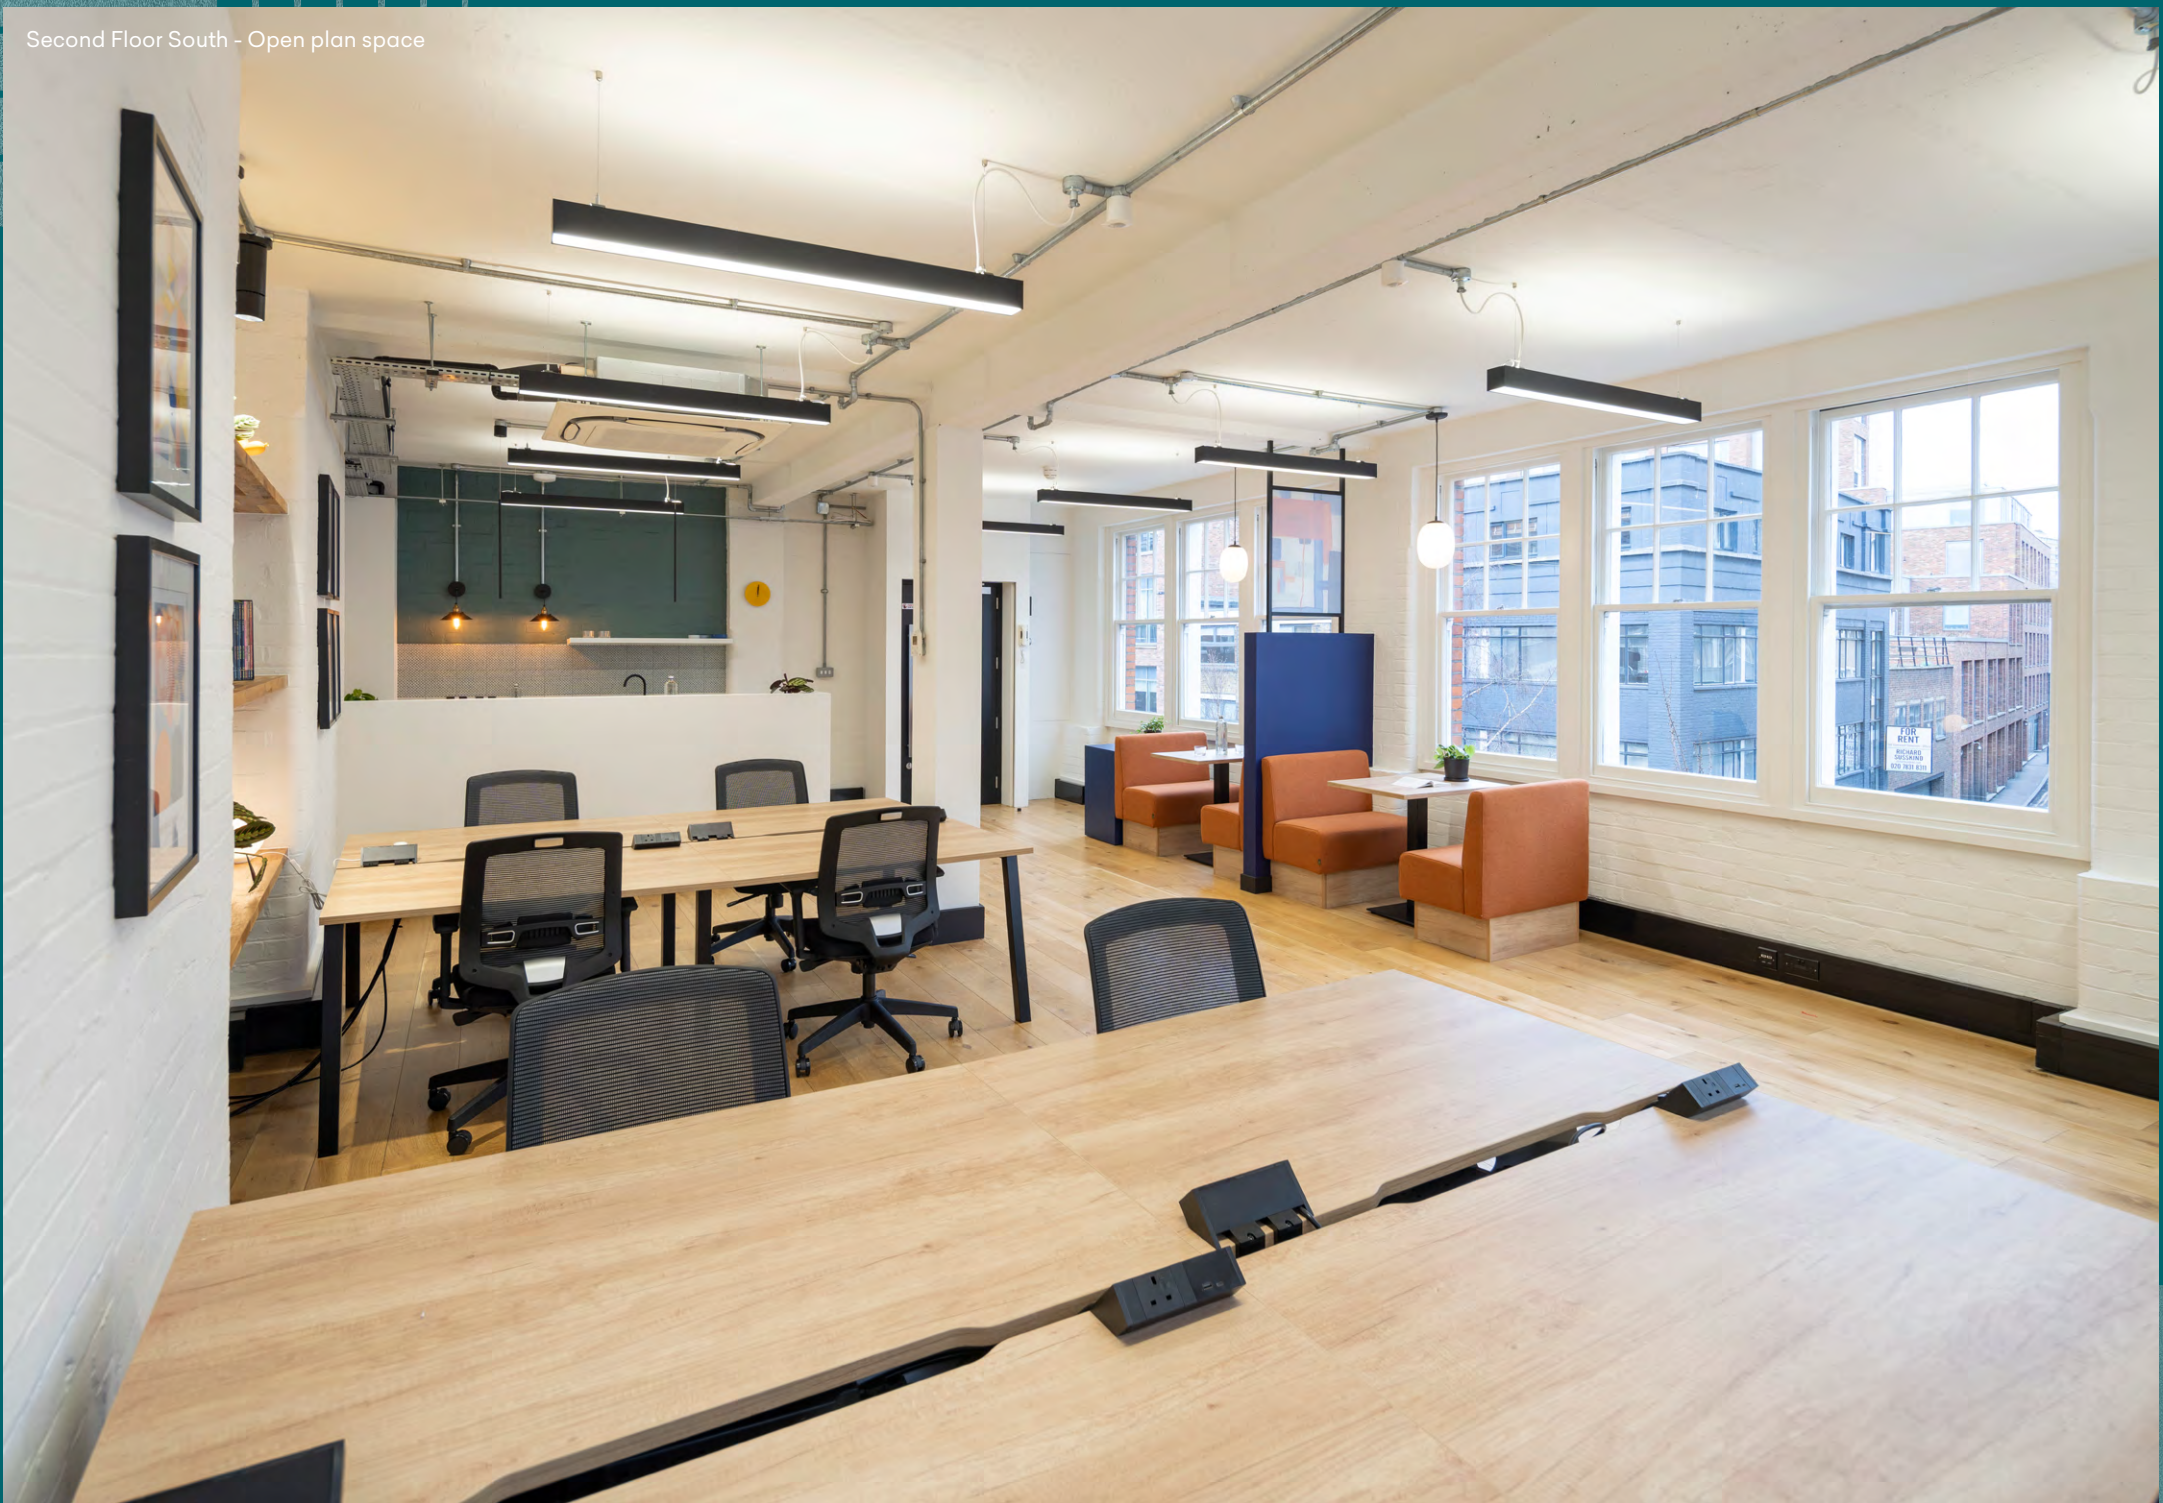




# Something for everyone.




Floor	Fit Out	Sq Ft	Sq M
3rd (North)	Fully Fitted	903	84
3rd (South)	Fully Fitted	624	58
2nd (South)	Fully Fitted	646	60
<b>Total</b>		<b>2,173</b>	<b>202</b>

## North suites

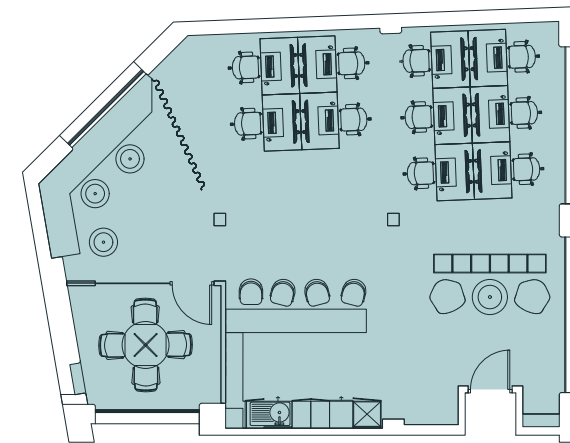


GOSWELL ROAD

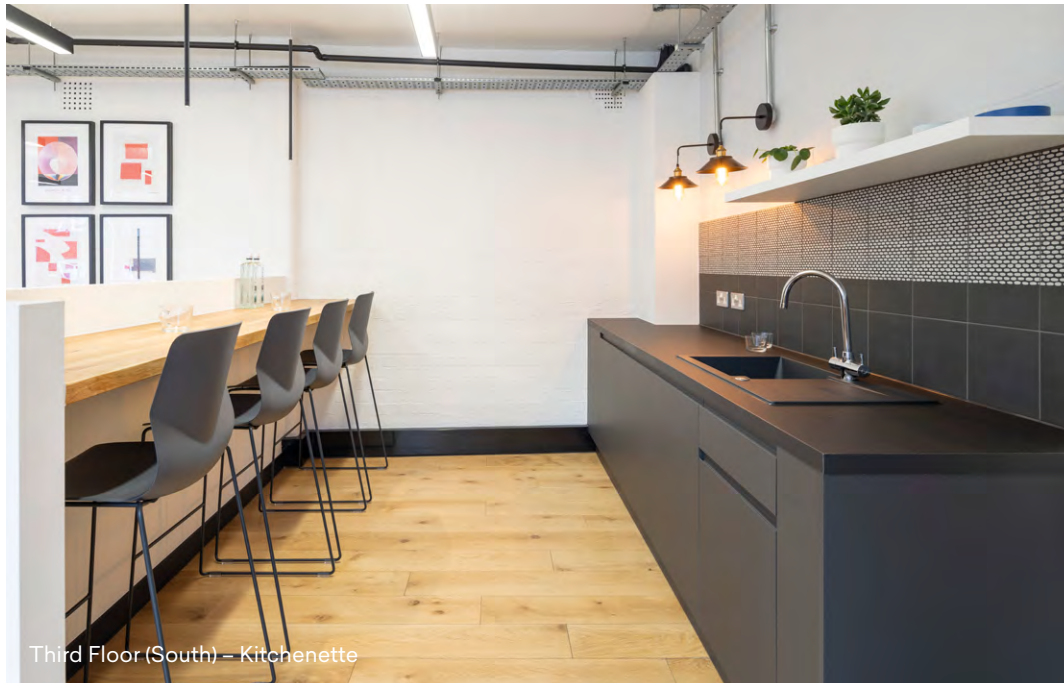

Third Floor (South) – Kitchenette

## South suites

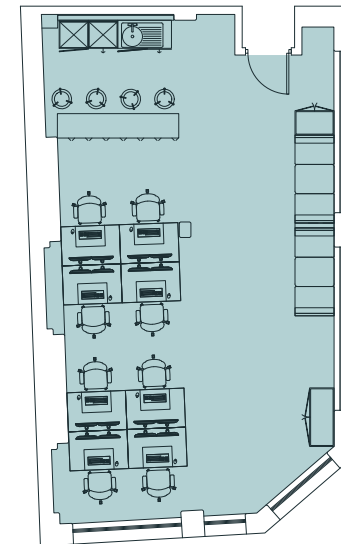

GOSWELL ROAD

For indicative purposes only. Not to scale.







# A fully managed experience

55 Goswell Road can offer as a fully managed solution on flexible lease terms. For one simple monthly price, all units can be delivered with branding to reflect your business, along with comprehensive office services from wifi to cleaning to general maintenance.

Pricing available on request.

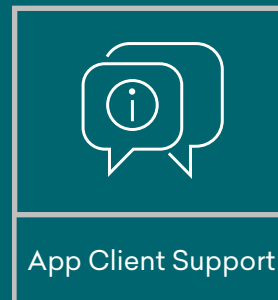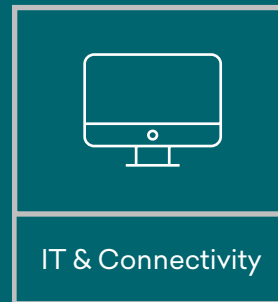

# A bespoke service







# The creative buzz of Clerkenwell.

Step out of the building into a vibrant social scene, with a celebrated mix of bars, restaurants, unique shops and quiet green spaces, perfect for whatever your mood.


Transport is well covered. Farringdon is on the Circle, District and Hammersmith & City Lines, and also serves mainline trains and the new Elizabeth Line. The Cycle Superhighway is also just around the corner as well as Barbican and Old Street Tube Station.

## Bars & Restaurants

1. Luca
2. The Green
3. St John
4. Breddos Tacos
5. Clerkenwell & Social
6. Grainger & Co
7. BrewDog
8. The Slaughtered Lamb

## Cafés

1. Goswell Road Coffee
2. Jimmy and the Bee
3. Giddy Up Coffee
4. Fix Coffee
5. EC1 Coffee House
6. Black Sheep Coffee
7. Pret A Manger
8. Powerhouse Coffee

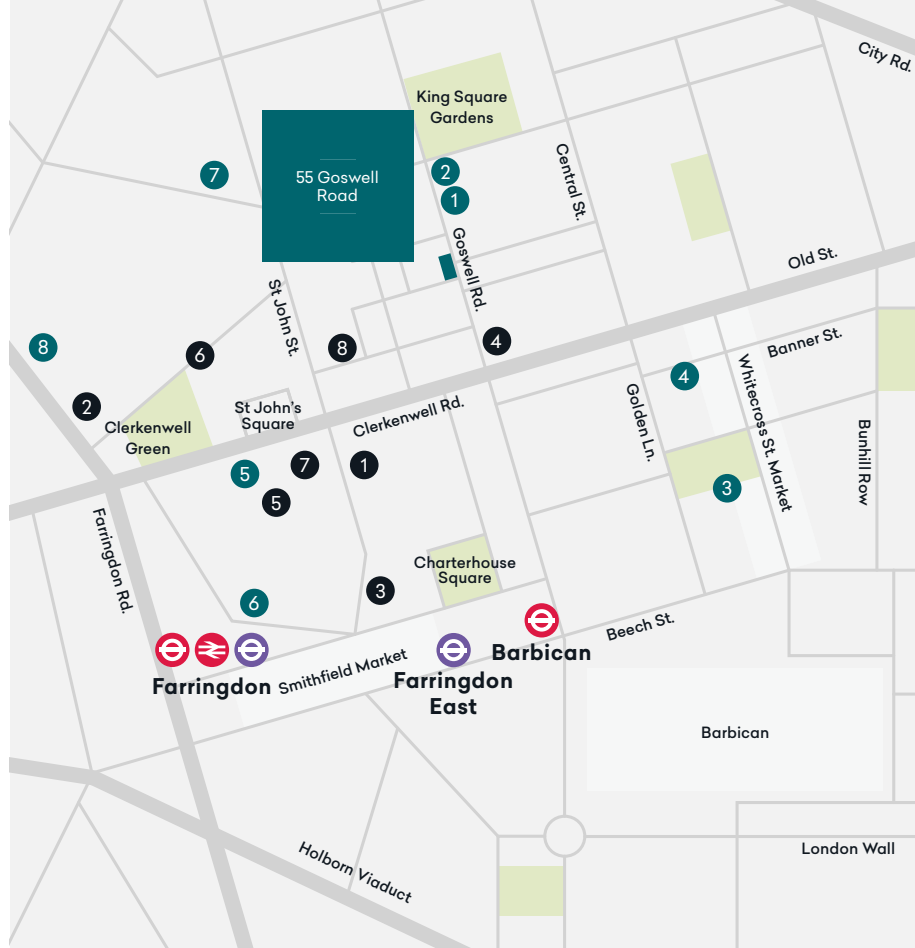

## Walking times.

6 mins	 Barbican
--------	--------------

9 mins	 Farringdon
--------	----------------

10 mins	 Old Street
---------	----------------

Walk times from the building. Source: TfL



# Come and join the Clerkenwell community.

For further information, please contact the joint sole letting agents.



**Josh Perlmutter**  
jp@compton.london  
07814 699 096

**Michael Raibin**  
mr@compton.london  
07880 795 679

**Emma Higgins**  
eh@compton.london  
07769 605 295



**Ben Player**  
ben.player@knightfrank.com  
07814 066 311

**Mike Voller**  
mike.voller@knightfrank.com  
07739 763 699

**Lucy Dowling**  
lucy.dowling@knightfrank.com  
07557 310 233

**55goswellroad.com**

Compton and Knight Frank give notice that these particulars are set out as a general outline only for the guidance of intending Purchasers or Lessees and do not constitute any part of an offer or contract. Details are given without any responsibility and any intending Purchasers, Lessees or Third Party should not rely on them as statements or representations of fact, but must satisfy themselves by inspection or otherwise as to the correctness of each of them. No person in the employment of Compton or Knight Frank has any authority to make any representation or warranty whatsoever in relation to this property. January 2025.

Designed & produced by Cre8te – 020 3468 5760 – cre8te.london